



EDUCATION & TRAINING

Master's degree in Architecture
University of Zagreb (The Faculty of Architecture) 2003 – 2011

Gymnasium graduate
I. Gymnasium 1999 – 2003

PERSONAL SKILLS AND COMPETENCES

Mother tongue - Croatian
Spoken languages - English, German

Social skills and competences

Very good social skills as a result of long experience working with different architectural offices;
Responsibility, Self-respect and self-reliance;
Strong referential values of fairness, equity and dignity

Organisational skills and competences

Extremely organized person;
Problem-solving attitude

Computer skills and competences

AutoCAD (technical drafting, 3d modeling,...)
Revit Architecture
Sketch up
Rhinoceros
3ds Max (modeling, rendering, animation)
Photoshop
Vray
Microsoft Office

Artistic skills and competences

Photography
Drawing
Graphic design
Product design
3D Art

Other skills and competences

Competent in making record drawings (e.g. measuring and drawing of old Istrian houses);
Professional training through several visits to Baumesse in Munich and architecture-oriented traveling (San Francisco 2007, Helsinki 2008, Bregenz 2009, Linz 2010)

COMPETITIVE ADVANTAGE

Progressive young professional with an exceptional background in design and construction. Able to understand real world conditions and integrate innovative solutions in architecture. Experience in a wide range of projects at all phases of development. Offering a value in craftsmanship that communicates visually through a vast knowledge of digital and physical media.

PROFESSIONAL EXPERIENCE

Real Estate Company – **SSN Development**; member of **SSN Deutschland**

<http://www.sportstadienet.com/>

November 2012 - September 2013

Intern

- worked on several stages of development and project management
- contributed to layout and design of residential buildings, sports facilities and office buildings for clients
- drawing architectural plans, general arrangement of drawings
- project presentation
- collaboration with architects and investors

Architectural Office - **Domić-Koružnjak**

June 2007 - November 2012

<http://www.domic-koruznjak.hr/>

Contract independent architect

- worked on several stages of development
- contributed to layout and design of residential buildings, sports facilities and office buildings for clients
- participated in various architectural competitions
- drawing architectural plans, general arrangement of drawings

Architectural Office – **Mudrovčić & Partneri**

March 2012 - August 2012

<http://www.mudrovacic-partneri.hr/>

Contract independent architect

- drawing architectural plans, general arrangement of drawings
- interior design and renderings of residential buildings

Refractory and Insulation Works Company – **VIG d.o.o.**

January 2012 – November 2012

<http://www.vig.hr/>

Contract independent architect

- drawing architectural plans, general arrangement of drawings
- interior design and renderings of a boat interior

Management Consulting Company – **TSG – the sourcing Group AG**

January 2012 - April 2012

<http://www.tsgag.com/>

Contract independent architect

- drawing architectural plans, general arrangement of drawings
- interior design and renderings of a residential building

Architectural Office – **Tholos**

January 2012 - February 2012

<http://www.tholos.hr/>

Contract independent architect

- renderings of an office building in Doha, Qatar
- renderings of a hotel complex in Doha, Qatar

ARCHITECTURAL COMPETITIONS

Architectural and Urbanistic competition for a **SEECEL Centre in Zagreb**, collaboration with Domić-Koružnjak, June 2013 – 5th award

Architectural and Urbanistic competition for a **University Library in Osijek**, collaboration with Domić-Koružnjak, October 2012

Architectural and Urbanistic competition for an **office building in Vrbani, Zagreb**, November 2011

Architectural and Urbanistic competition for a **Residential and Business complex Strojarska, Zagreb**, collaboration with Domić-Koružnjak, September 2011 – 5th award

Architectural and Urbanistic competition for a **Sports – Recreational centre NUR in Borovje, Zagreb**, collaboration with Domić-Koružnjak, May 2010

Architectural and Urbanistic competition for a **Business complex Craftsmen House in Blato, Zagreb**, collaboration with Domić-Koružnjak, February 2010

Architectural and Urbanistic competition for a **Parish church with Pastoral centre and hostel in Špansko-Oranice, Zagreb**, collaboration with 2+, November 2009

DESIGN COMPETITIONS

„**Riječka klupa**“ - breeding project of cultural and tourist attractions in Rijeka – design of 2 pier benches, September 2011

„**Sit down Zagreb**“ - breeding project of cultural and tourist attractions in Zagreb – design of 2 park benches, July 2010

„**Faculty of Architecture, University of Zagreb, 90th anniversary pavilion competition**“, October 2009

PHOTOGRAPHY COMPETITIONS

„**GO – Moment**“ contest by ZABA, „**Endless spaces**“ theme – 1st award with the photography „**Alone**“

„**One is the loneliest number**“ contest, online contest by deviantart.com – 1st place with the photography „**Alone**“

„**Photodays Rovinj**“ contest – architectural motifs, still life motifs and portraits

Architectural Office – **GHT Plan** November 2011 - June 2012
Contract independent architect
- worked on several stages of development of a hotel complex
- drawing architectural plans, general arrangement of drawings

Architectural Office - **Tomislav Cop Atelje** July 2011 - August 2011
Contract independent architect
- interior renderings of the Hilton Hotel in Zagreb

Architectural Office - **Team Arhitektura** June 2010 - September 2011
<http://www.teamarhitektura.hr/>
Contract independent architect
- renderings of hotel interiors in MS Ecological Park, near Nanjing, China
- renderings of an urban planning study of office buildings in Rozbrat, Warsaw

Architectural Office - **Lumigea** May 2011 - July 2011
<http://www.lumigea.com/>
Contract independent architect
- collaboration on light design for the hotel Amarin in Rovinj
- renderings of light study for the hotel Amarin in Rovinj

Architectural Office - **ARIJA studio** April 2011 - July 2011
Contract independent architect
- interior design and renderings of a residential building

Architectural Office - **Arttools** September 2010 - April 2011
<http://www.arttools.ch/arttools-gms/>
Contract independent architect
- interior design and renderings of an apartment interior
- collaboration on Airport City Curaçao

Architectural Office - **Vedran Jukić** April 2010 - June 2010
<http://www.vedranjukic.hr/>
Contract independent architect
- renderings of an information centre in Biograd, Croatia
- renderings of an restaurant interior in Varaždin, Croatia


Architectural Office - **2+ (2 plus)** November 2008 - December 2008
<http://www.dvaplus.hr/>
Architectural intern
- drawing architectural plans, general arrangement of drawings for an architectural and urbanistic competition for a Parish church with Pastoral centre and hostel in Špansko-Oranice, Zagreb

Architectural Office - **Studio L** May 2008 - September 2008
<http://www.studiol.hr/>
Architectural intern
- drawing architectural plans, general arrangement of drawings
- renderings of residential buildings




Design firm - **Berloni** April 2007 - June 2007
<http://berloni.hr/>
Architectural intern
- renderings of architectural interiors and drafting

Company for construction - **Eurco** July 2006 - August 2006
<http://www.eurco.hr/>
Auxiliary worker on a construction site
- gained an understanding of construction site techniques


Architectural and Urbanistic competition for a SEECEL Centre in Zagreb, collaboration with Domić-Koružnjak, June 2013 – 5th award

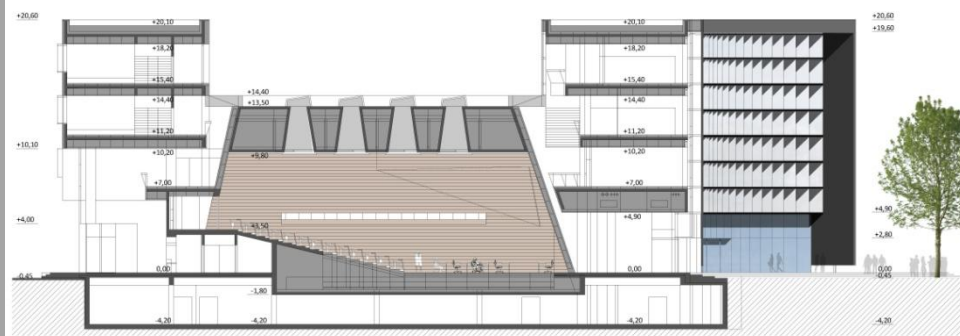



presjek B-B

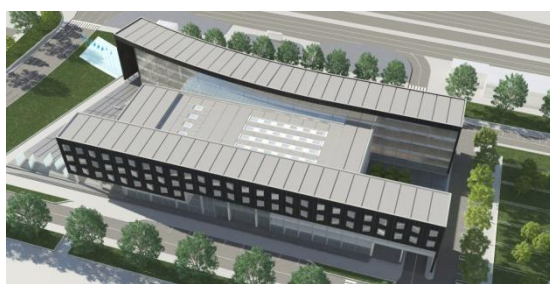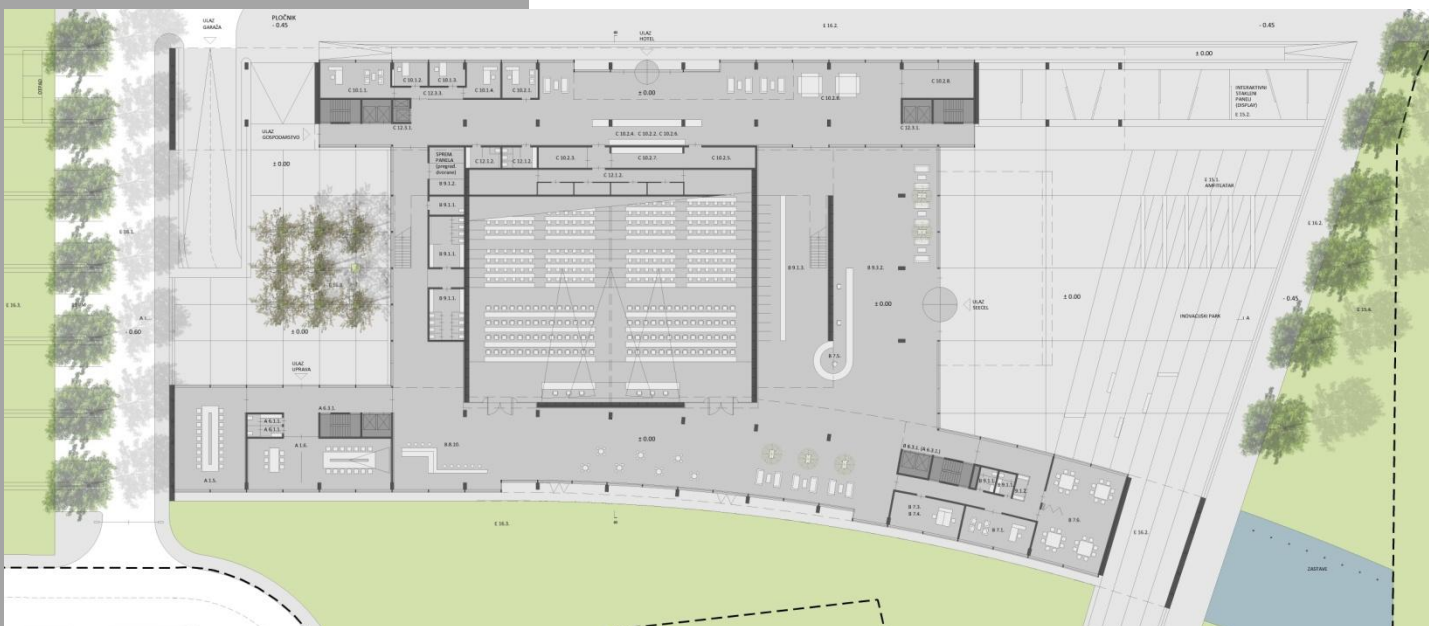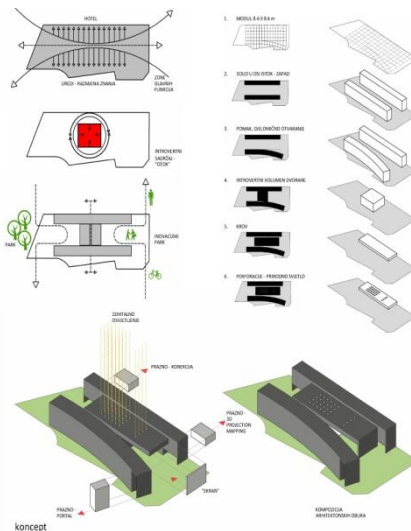



Architectural and Urbanistic competition for an office building in Vrbanj, Zagreb, November 2011

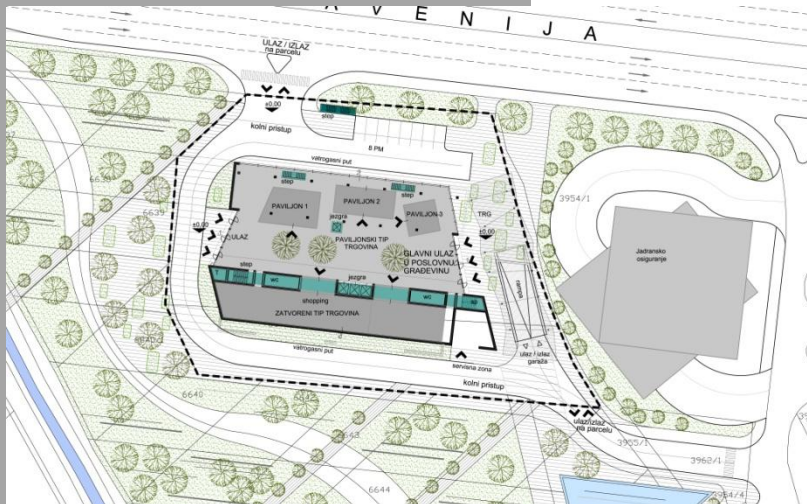



● presjek 2 1:200

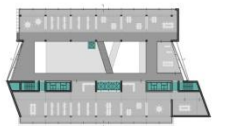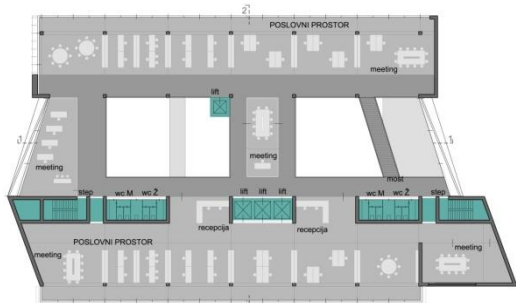



● tlocrt karakterističnog kata / 5 kat 1:200

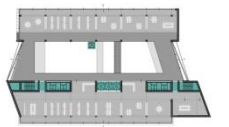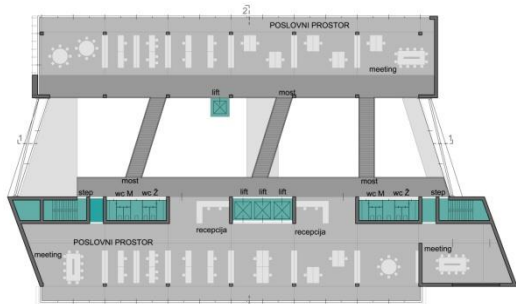





● tlocrt karakterističnog kata / 7 kat 1:200




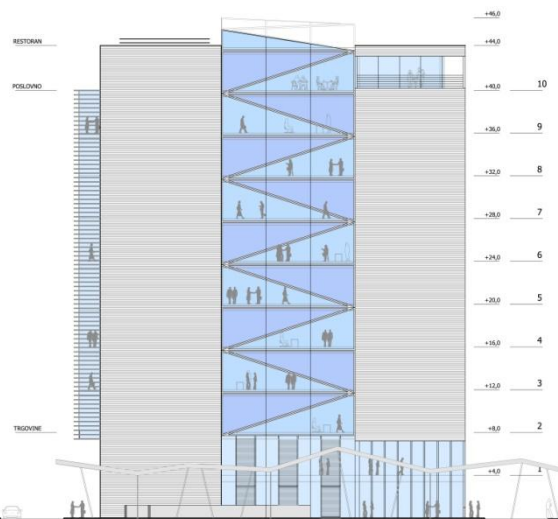
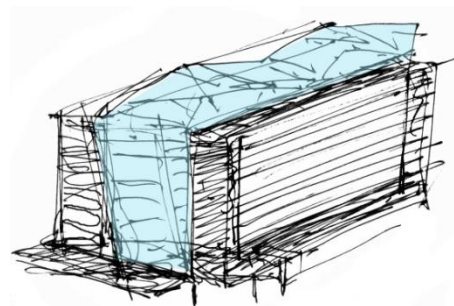


Architectural and Urbanistic competition for the Residential and Business complex Strojarska, Zagreb, collaboration with Domić-Koružnjak, September 2011 – 5th award

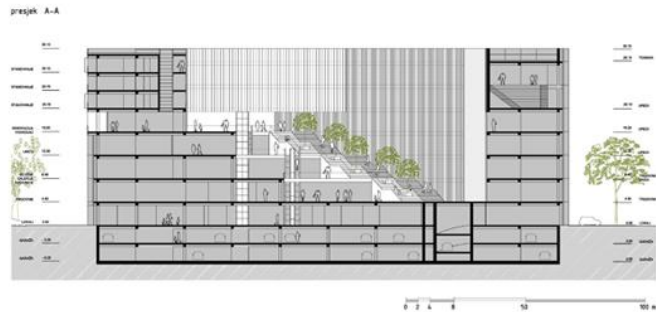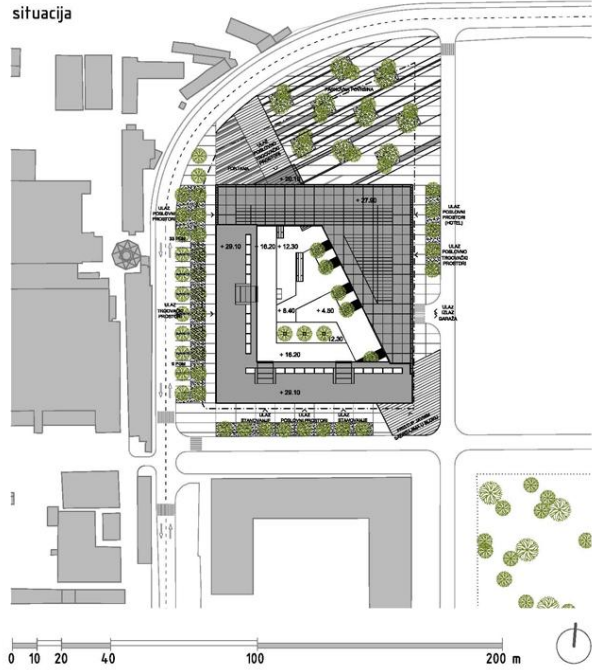

Architectural and Urbanistic competition for the Business complex Craftsmen House in Blato, Zagreb, collaboration with Domić-Koružnjak, February 2010

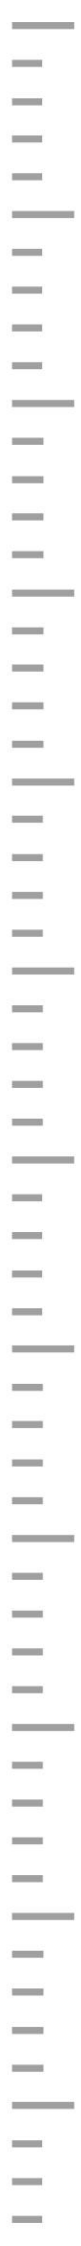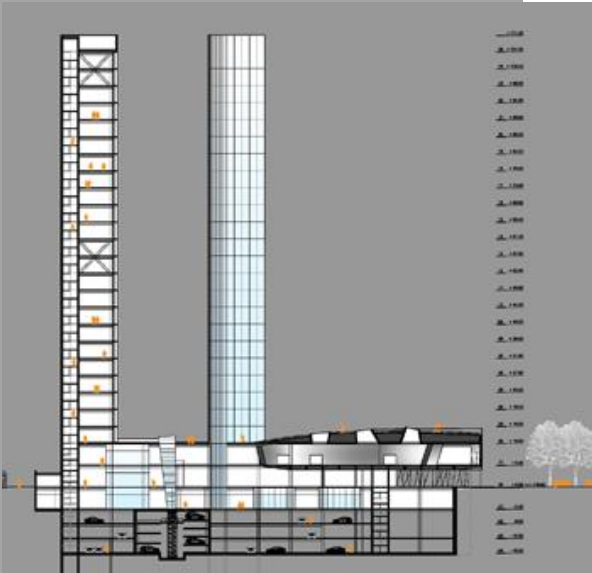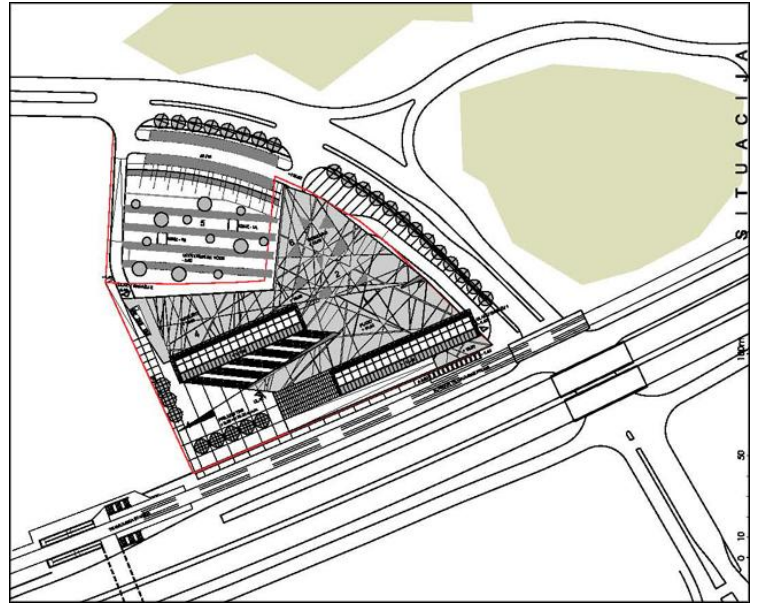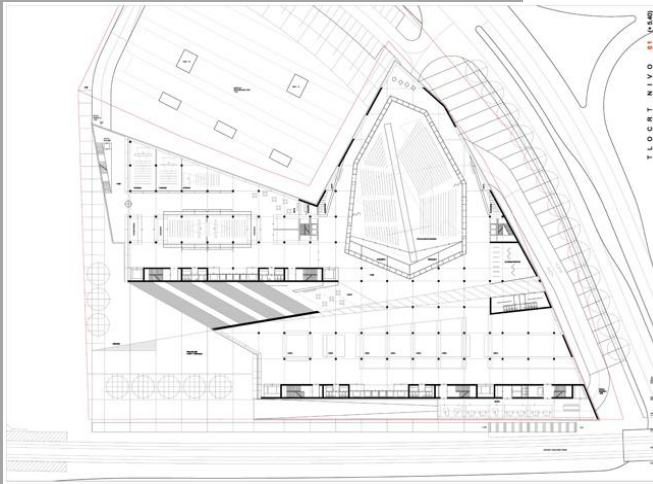


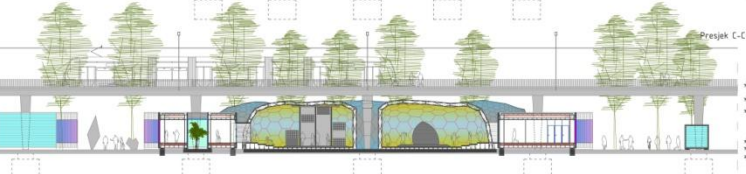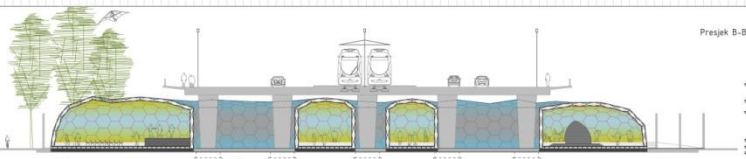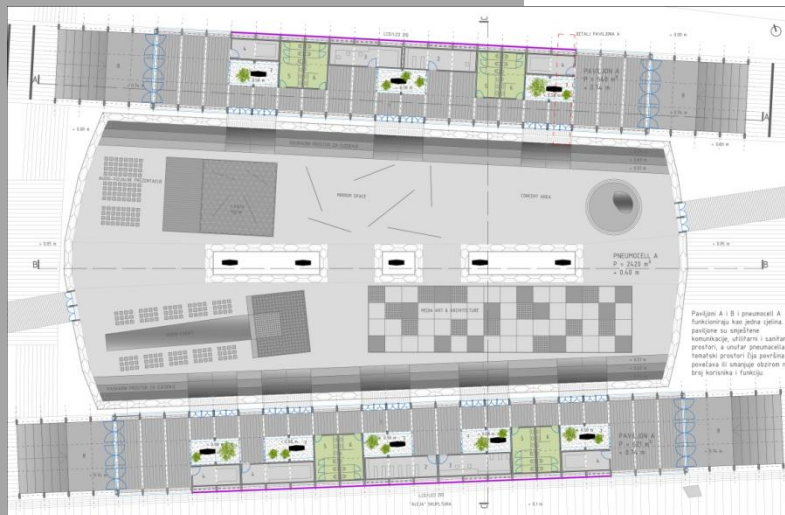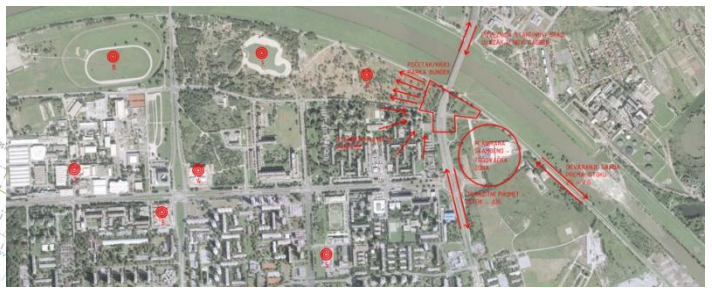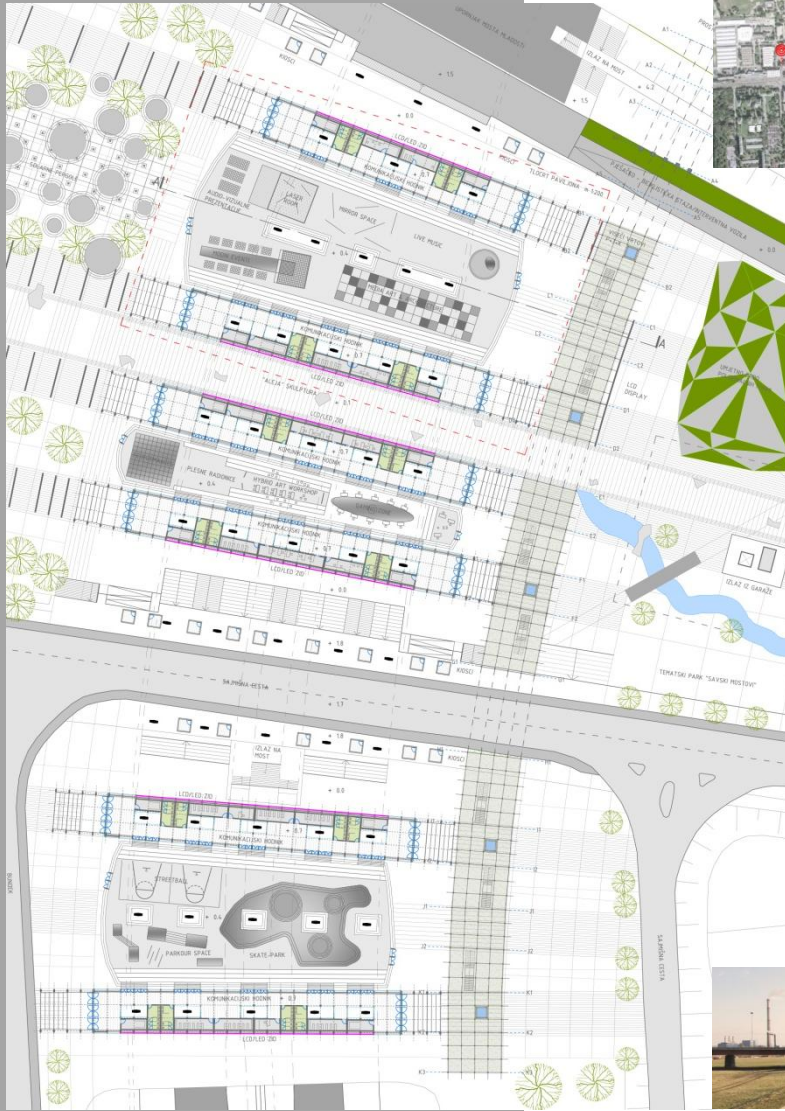


Berlin Bundesallee, interior design, February 2013




Interior design of a residential building in Solingen, January 2013

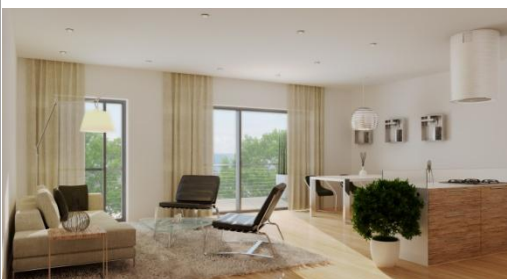


Hotel Babin Kuk, Dubrovnik – Interior design,
June 2012

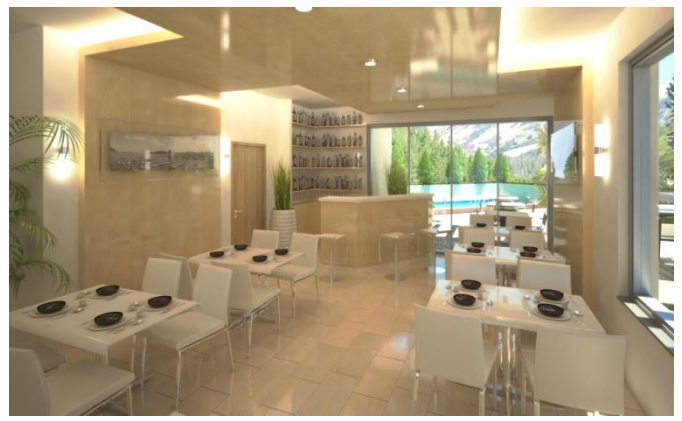

Adaptation of a Small Hotel in Jelsa, Hvar,
August 2012

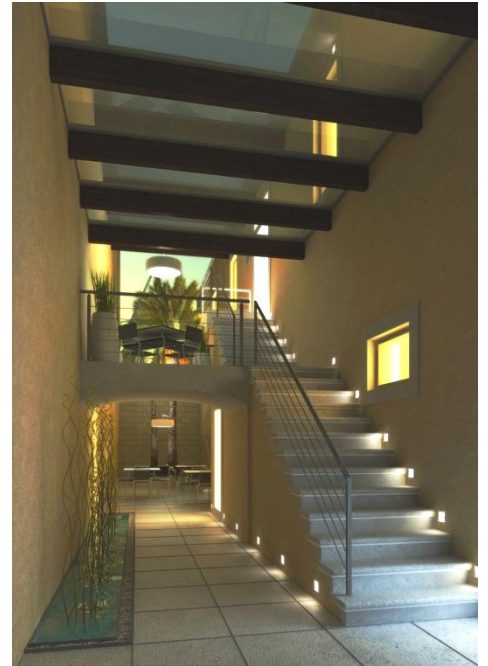



Restaurant interior in Varaždin, renderings,
April 2010

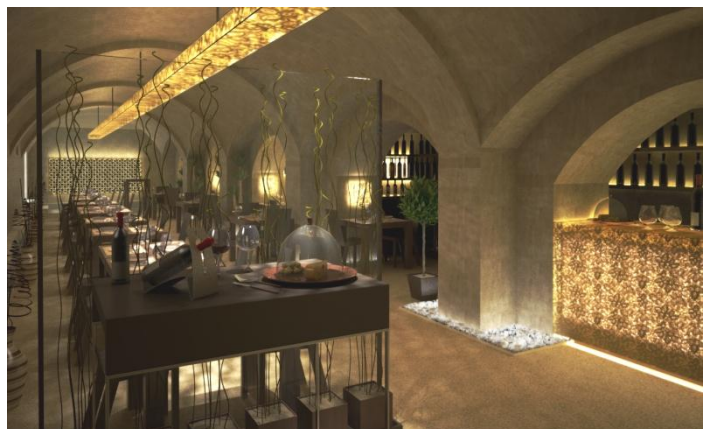

Interior design of a residential building in Petrova, Zagreb, August 2012



Small House in Mala Erpenja, March 2011

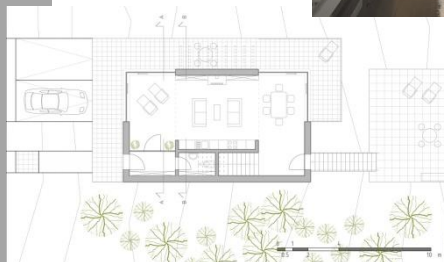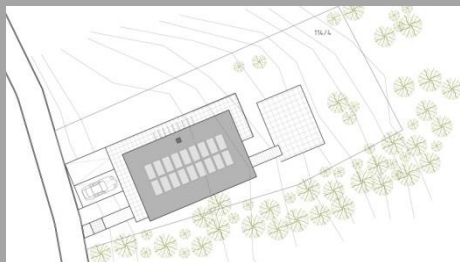


House M, Zagreb, July 2011




Architectural details and technical drawings

Architectural detail of a cross section of a pavilion under a bridge

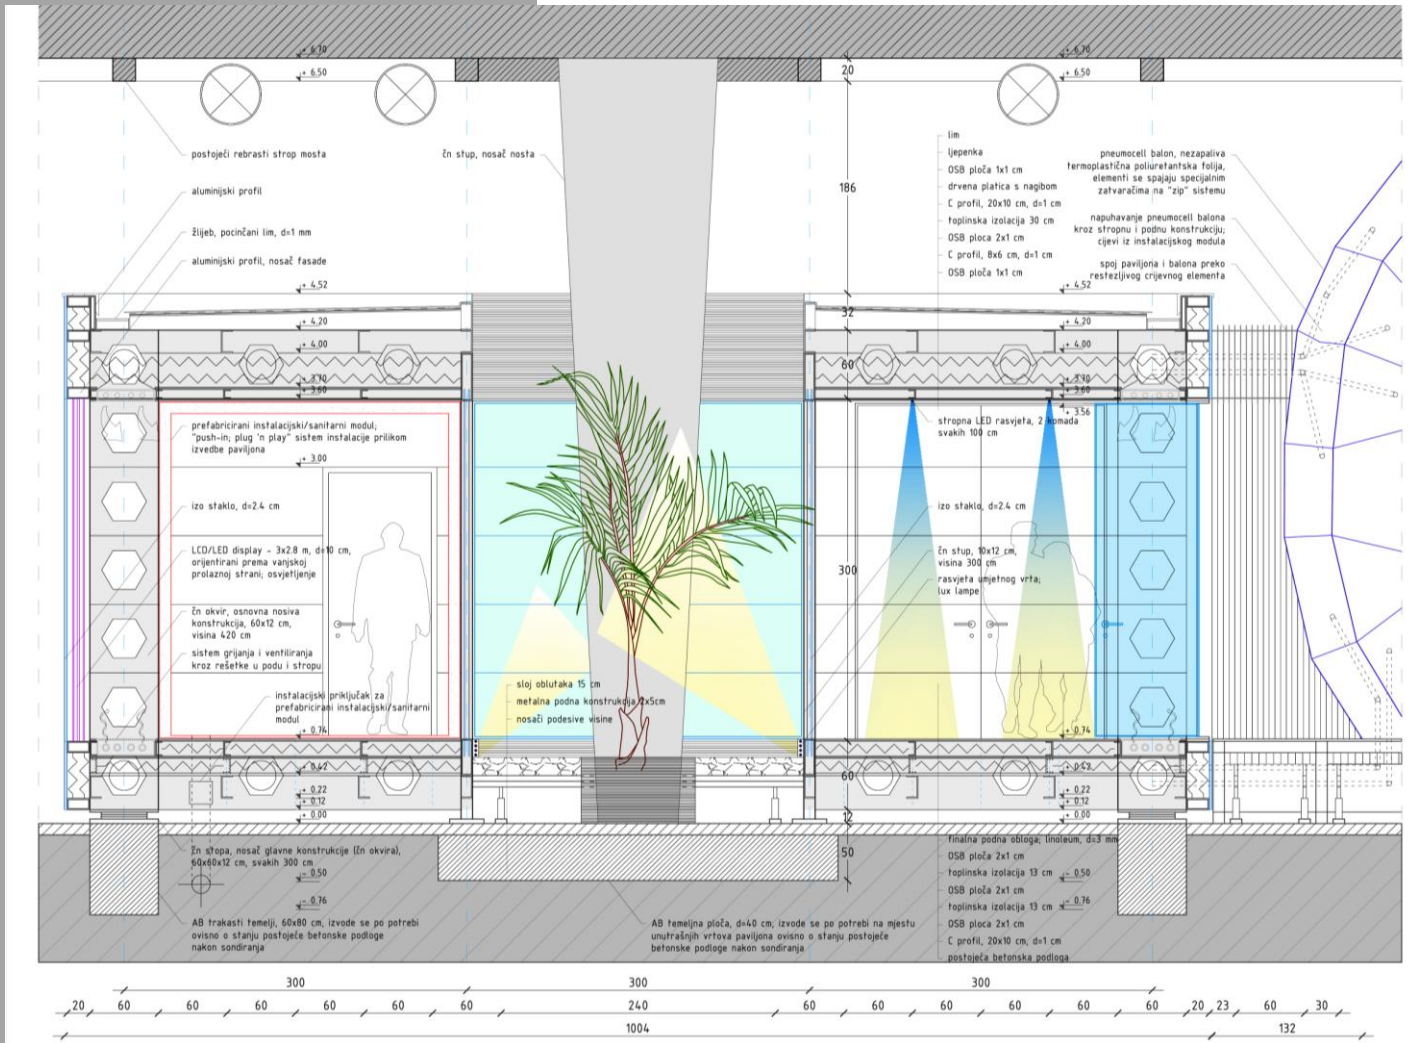


Detailed construction plans of a hanging staircase

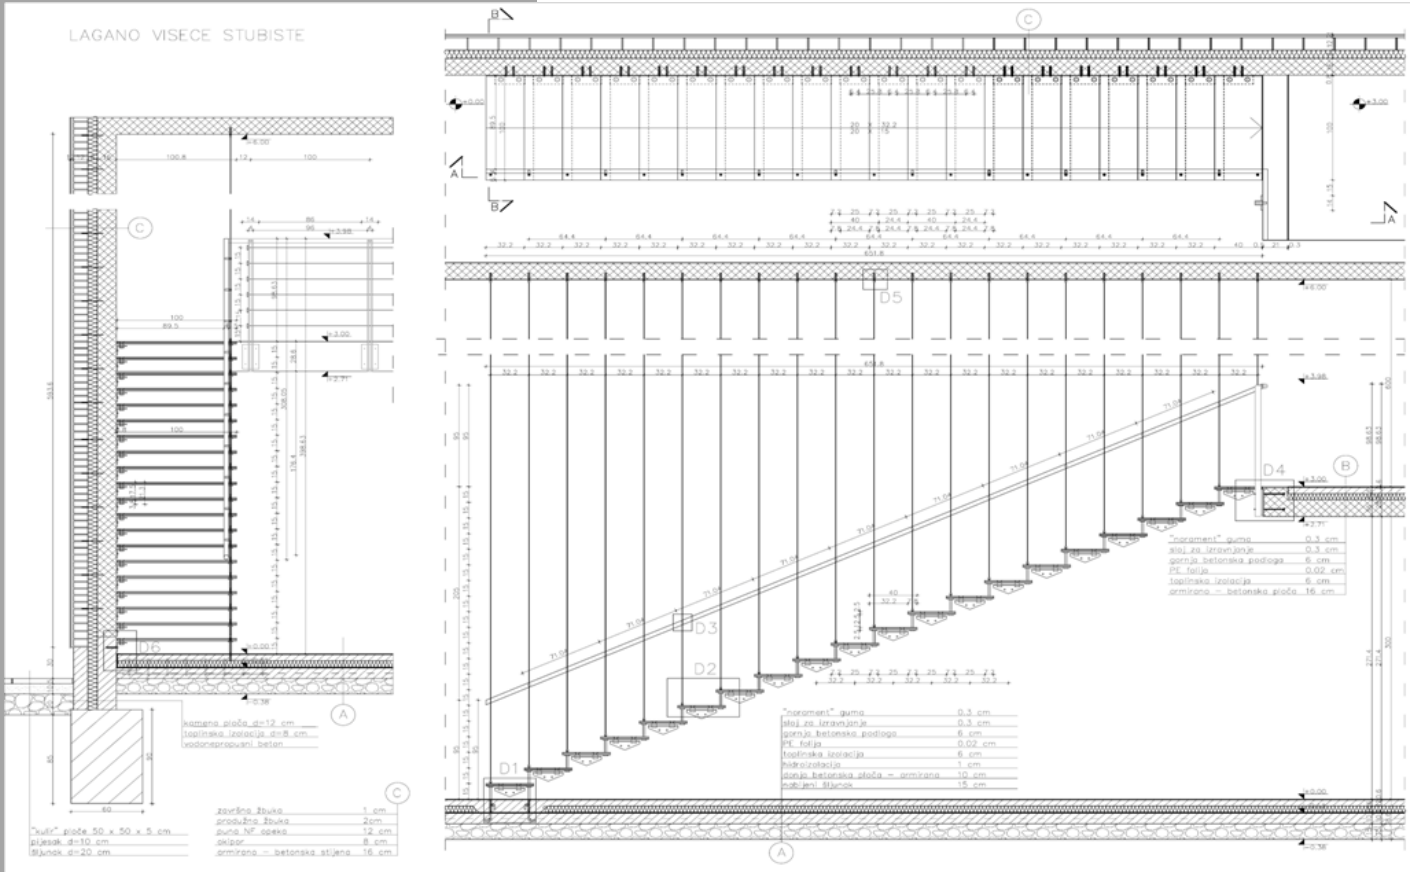


Architectural details and technical drawings


Detailed construction section of a sports hall within an elementary school

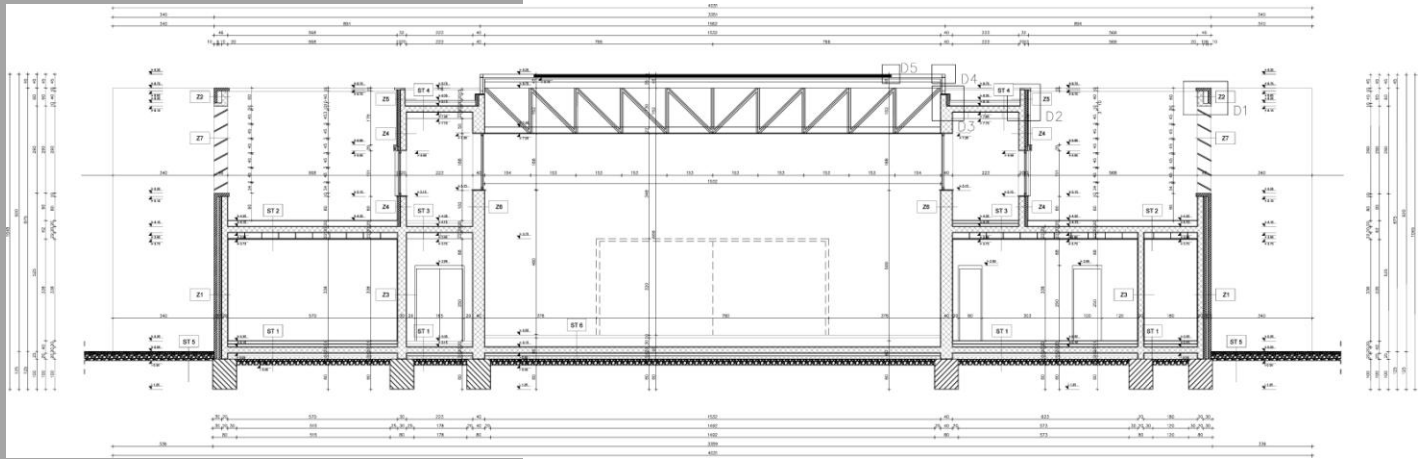



Detailed construction plan and section of a apartment building

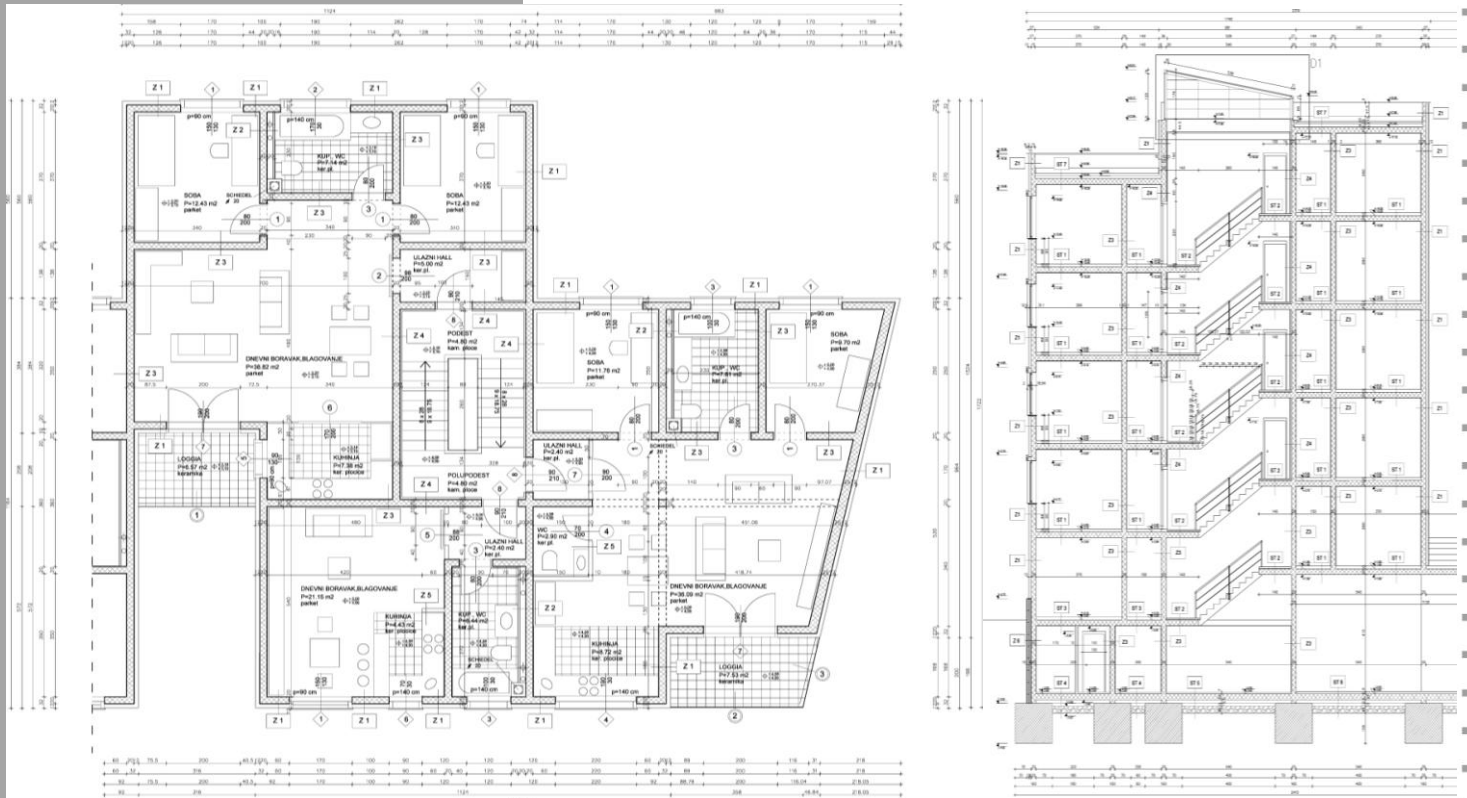


Detailed section of glass roof

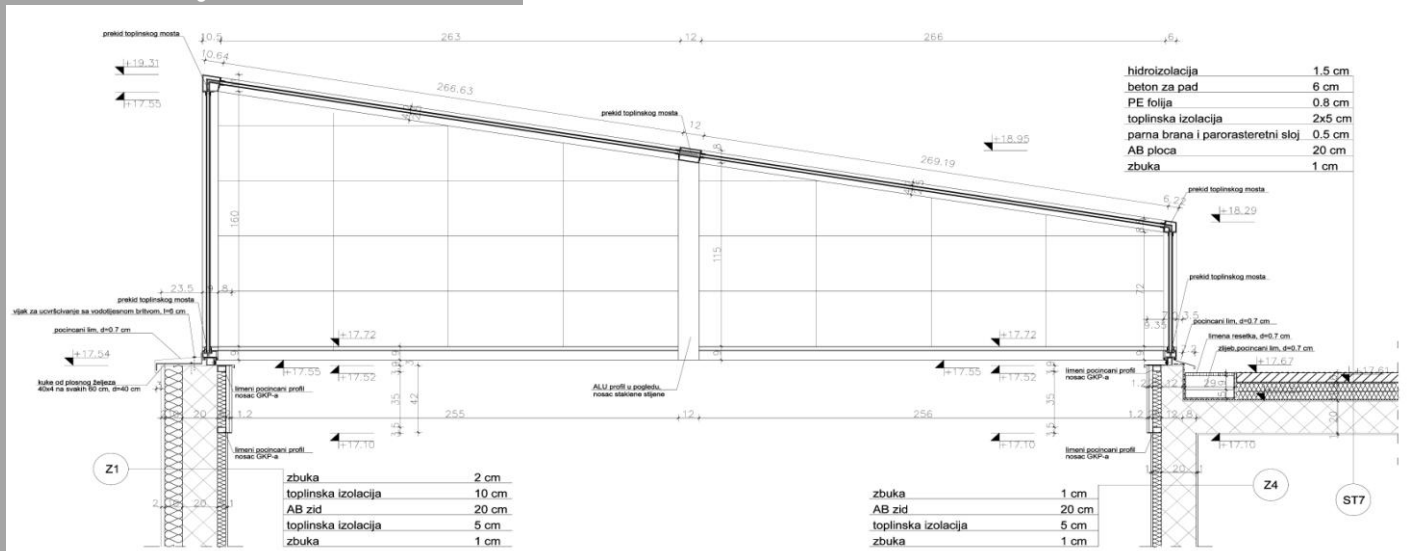

„Riječka klupa“ - breeding project of cultural and tourist attractions in Rijeka – design of 2 pier benches, September 2011

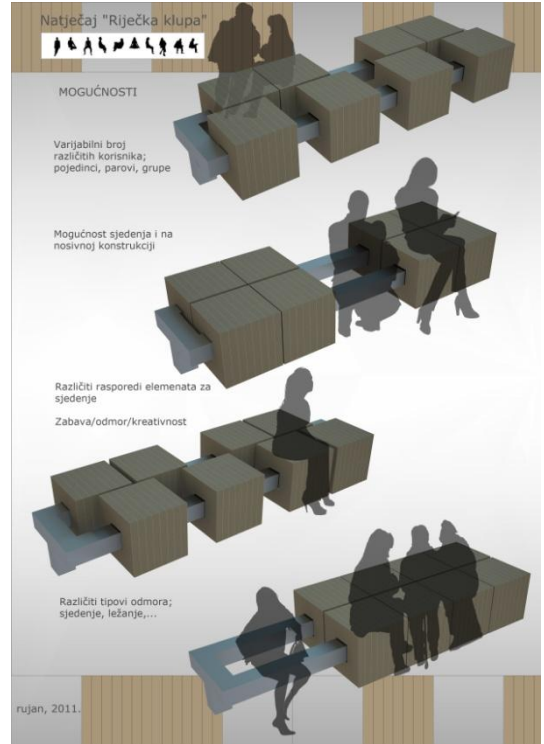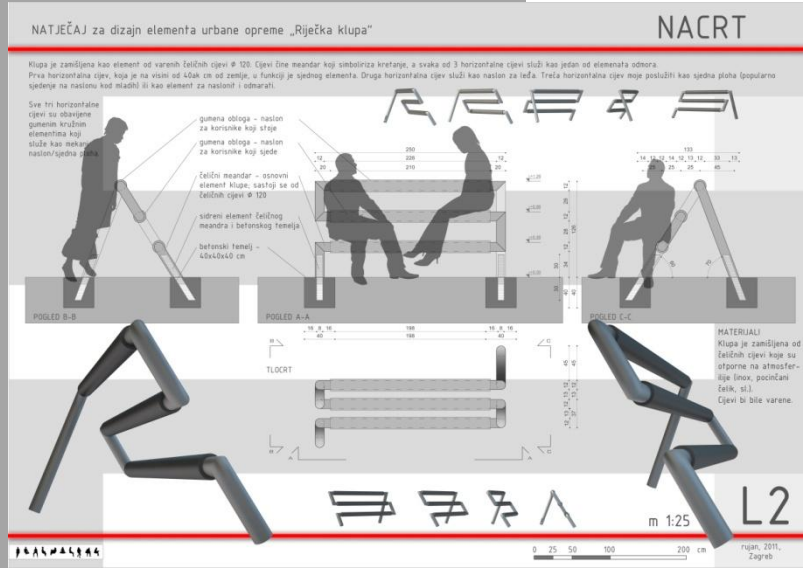

„Sit down Zagreb“ - breeding project of cultural and tourist attractions in Zagreb – design of 2 park benches, July 2010

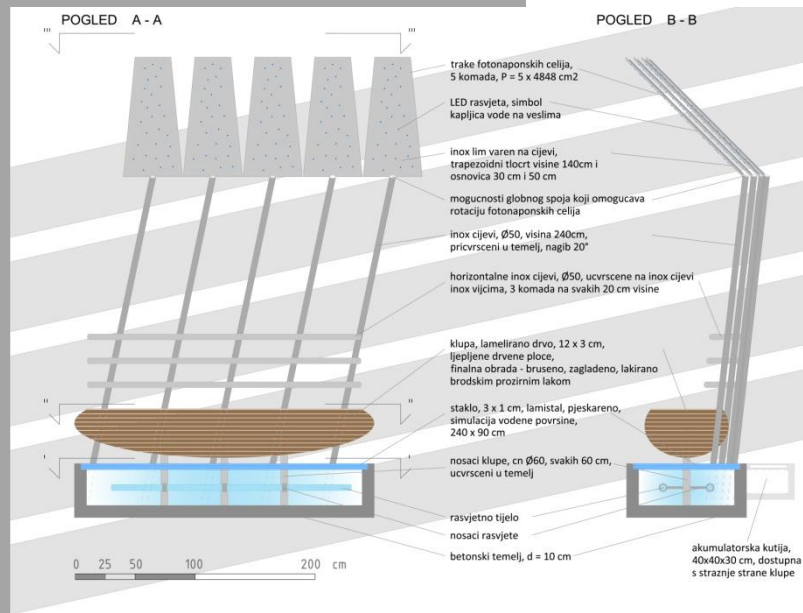

„Faculty of Architecture, University of Zagreb, 90th anniversary pavilion competition“, October 2009

